




CINCIFUGA ACERNA



KERRIA PLENIFLORA

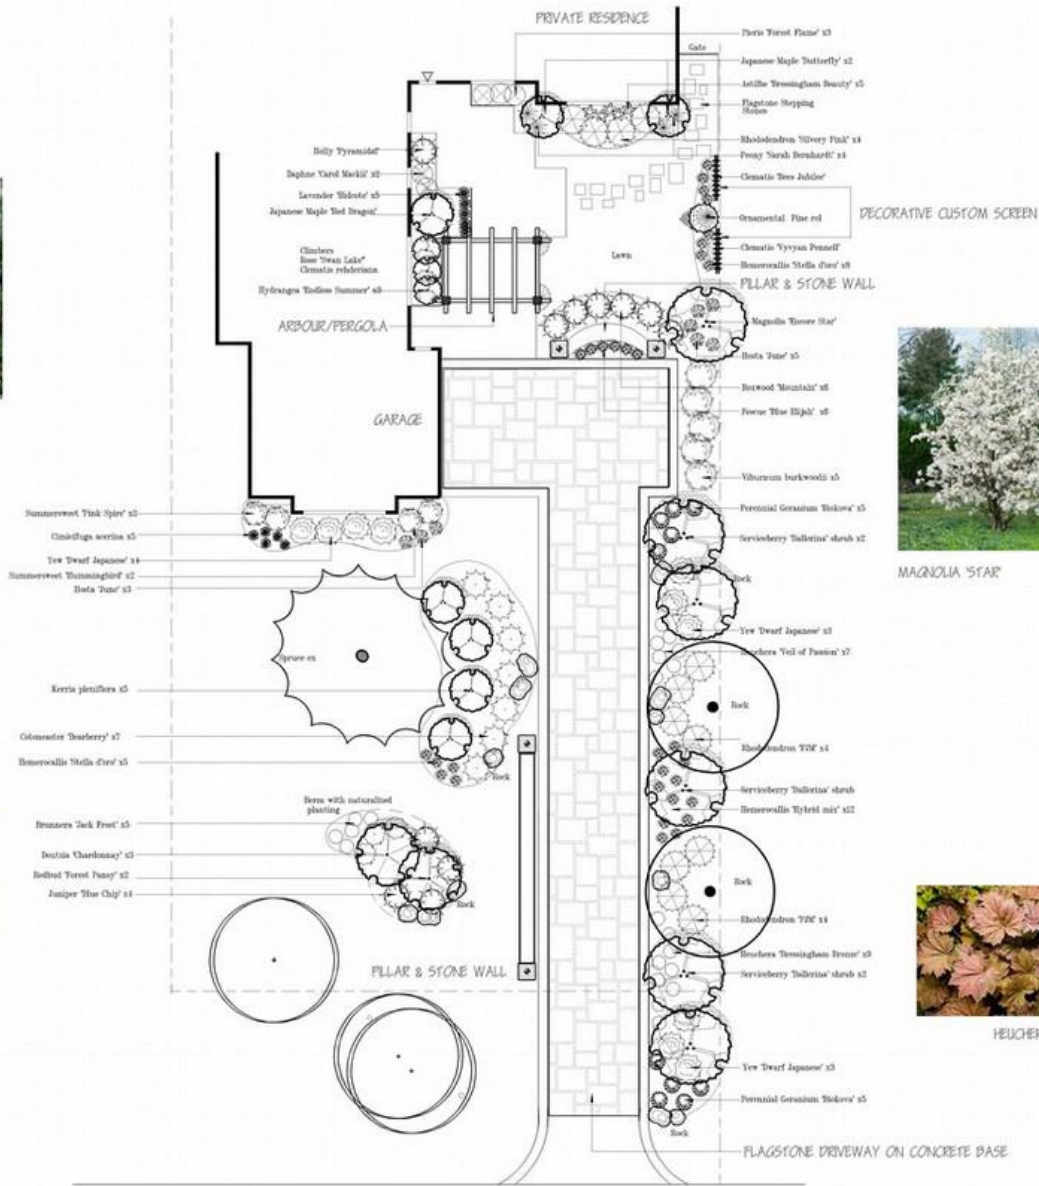

MAGNOLIA 'STELLA'



HEUCHERA

NOTES

Creative Garden Designs Inc.





SCALE	1" = 100'	PROJECT NO.	104
DRAWN BY	cgd inc.	CHECKED BY	je
DATE	Jan 2018	DATE	L-04 PP
DATE OF PLAN			

